



VENTILATED FACADES CLADDING

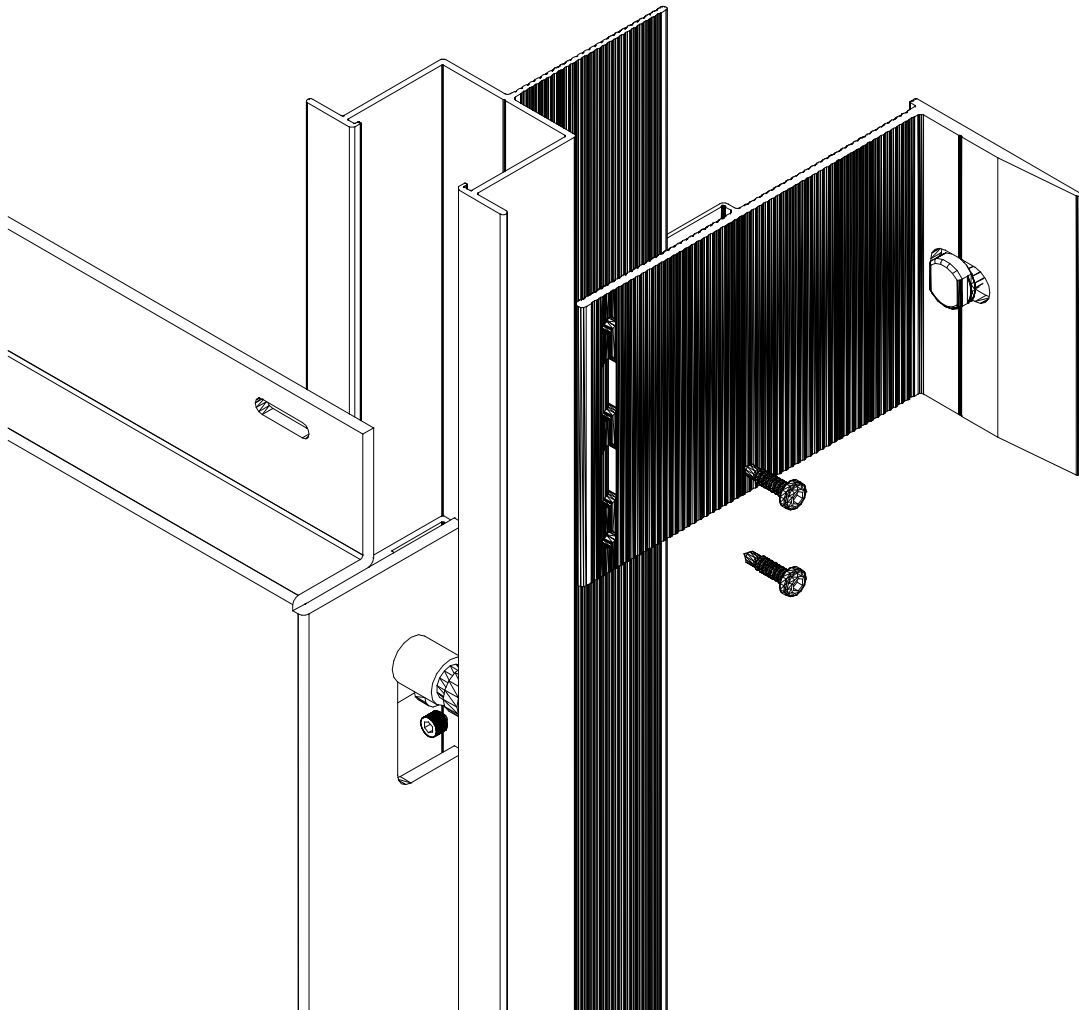


ALUBOND FACADE


②

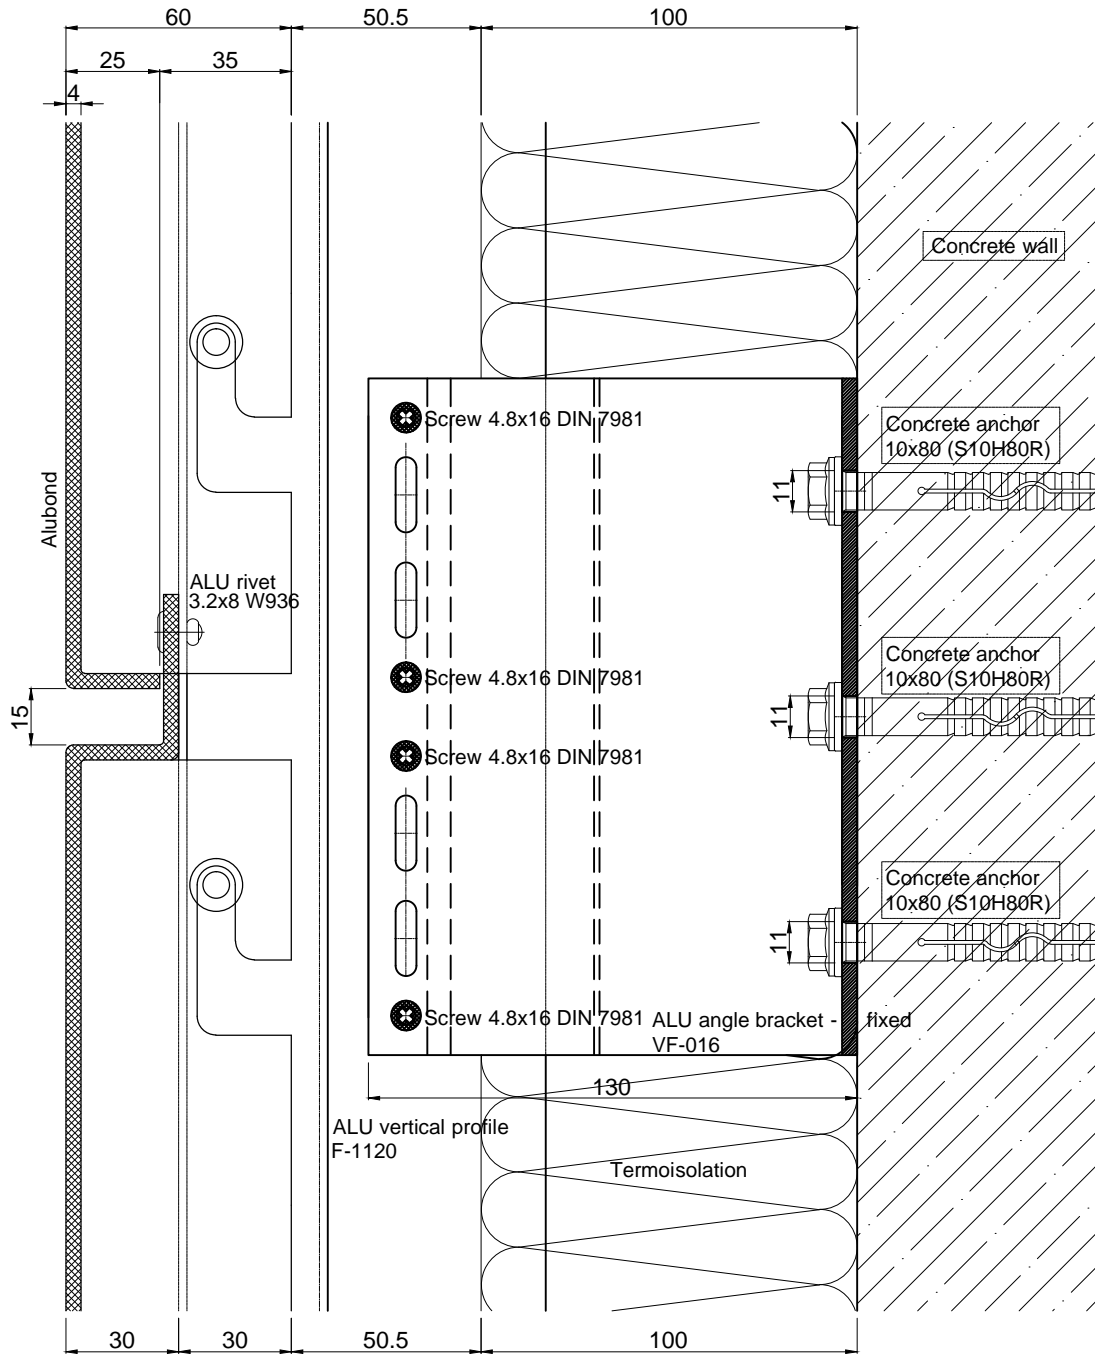


2A

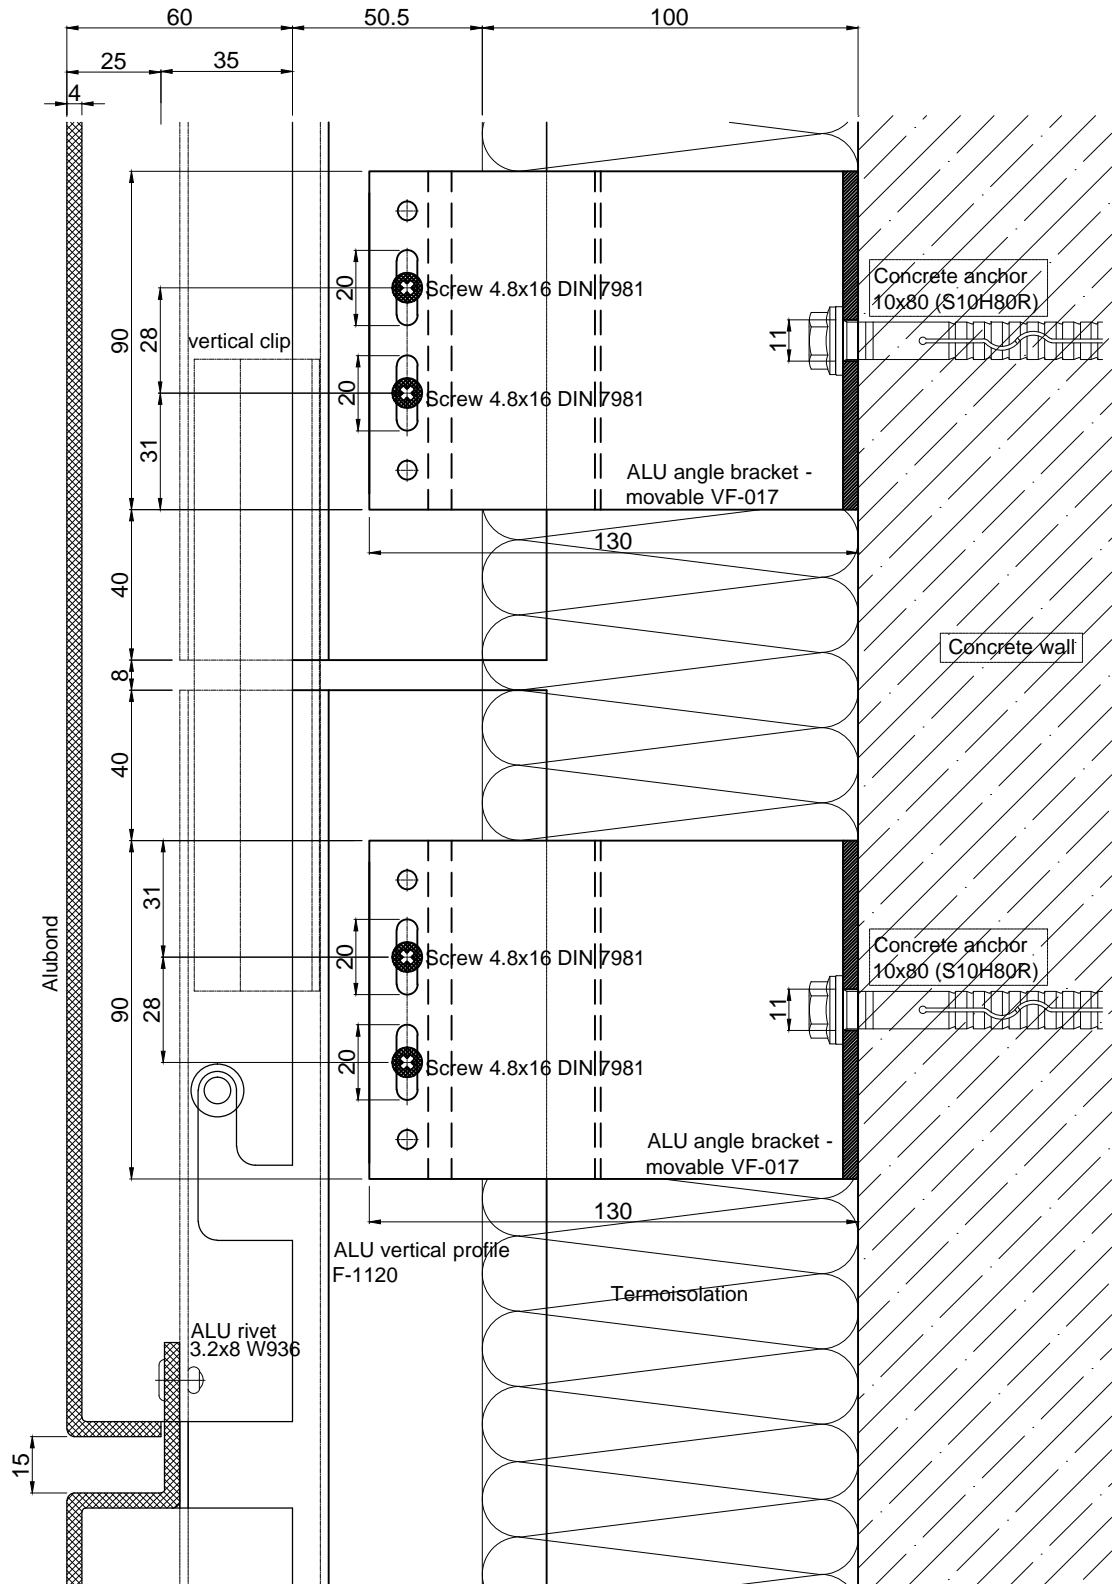


④

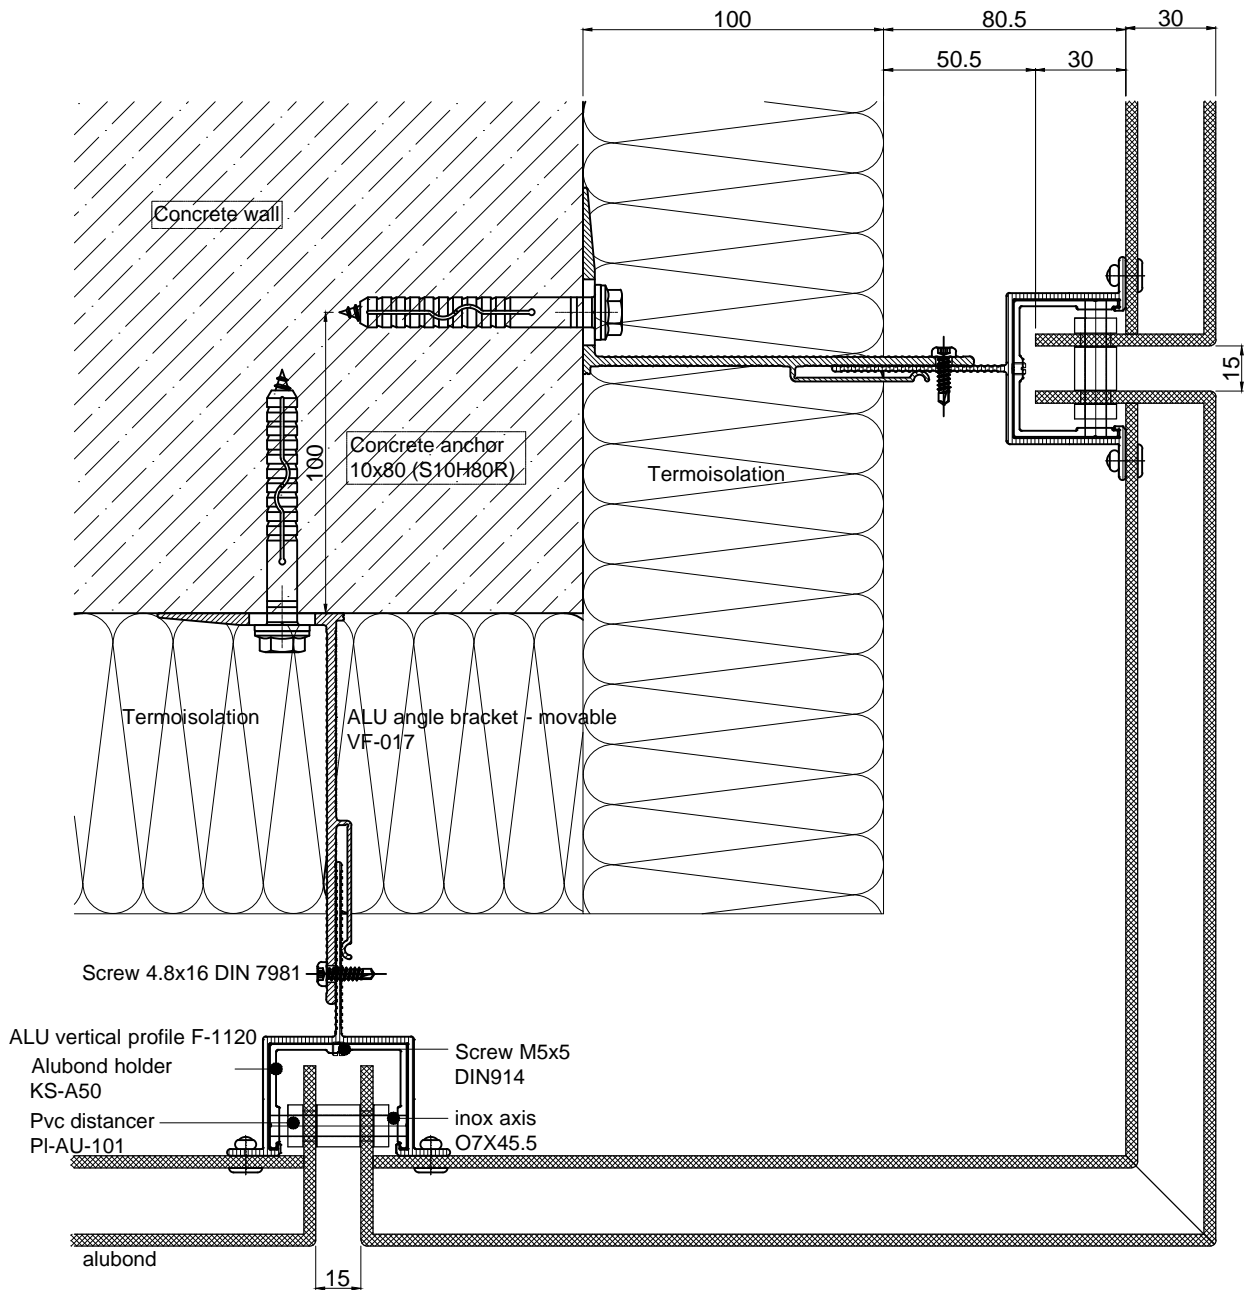


⑤

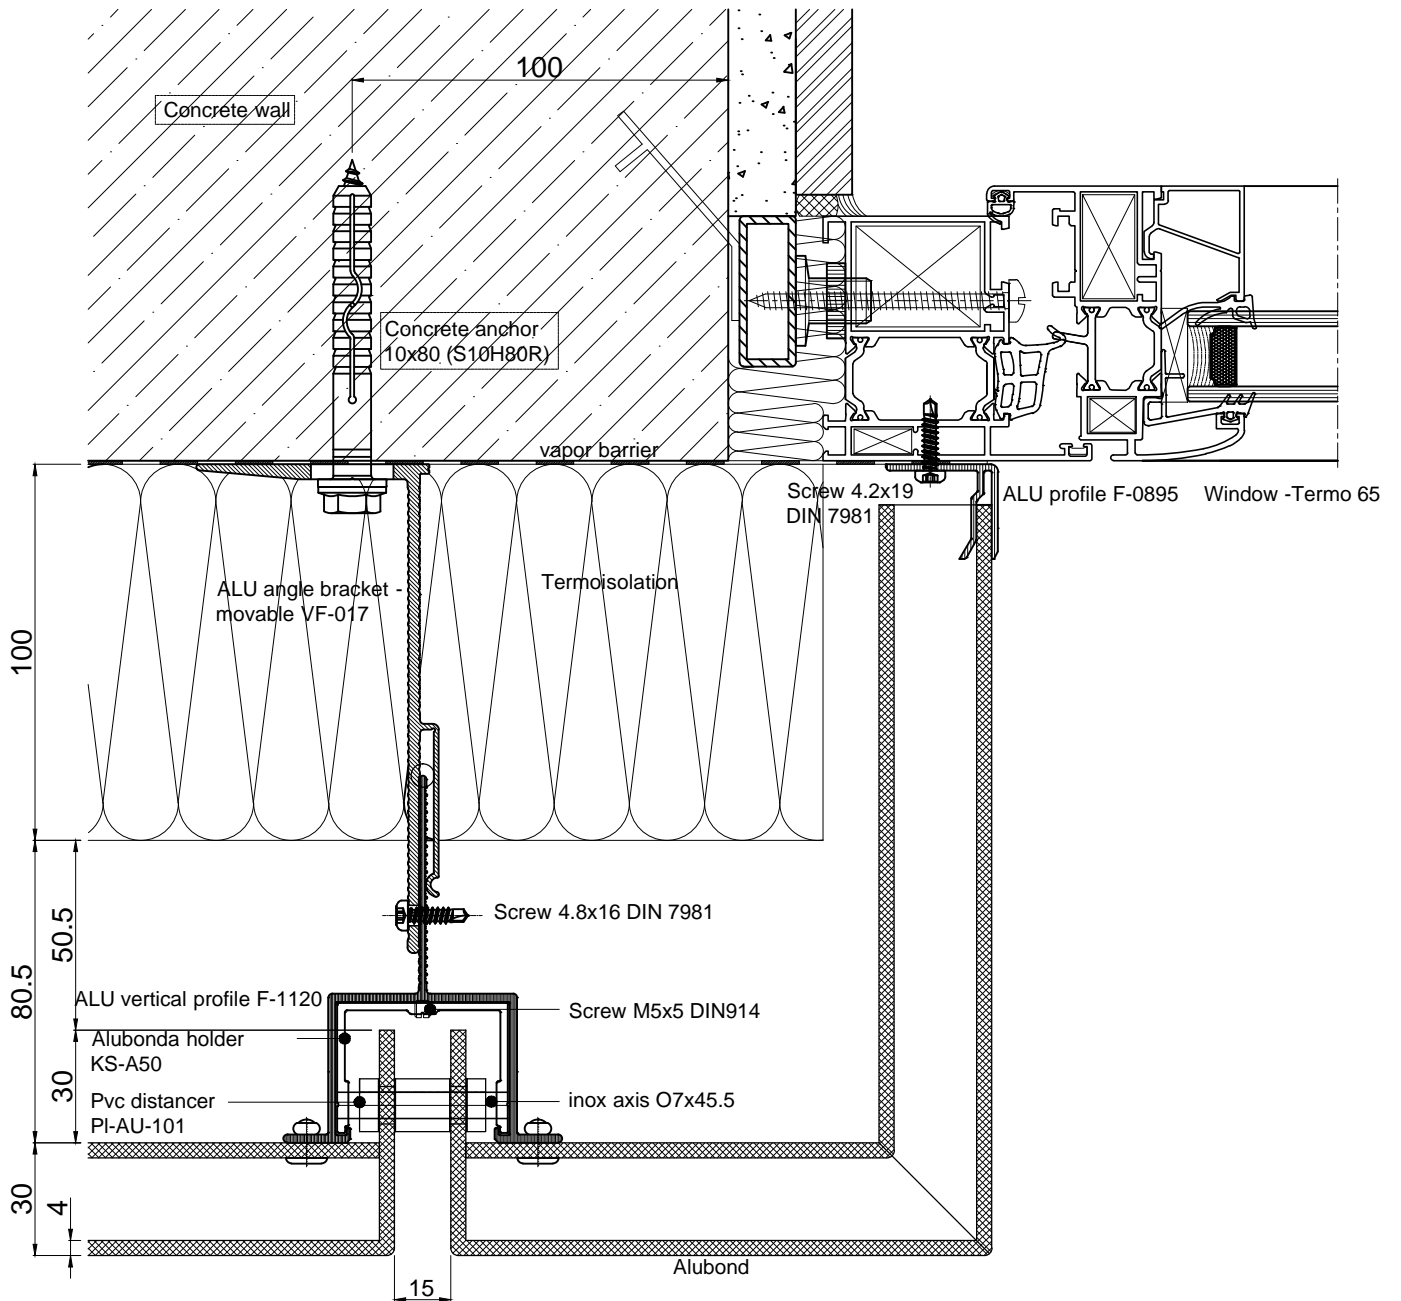



⑥

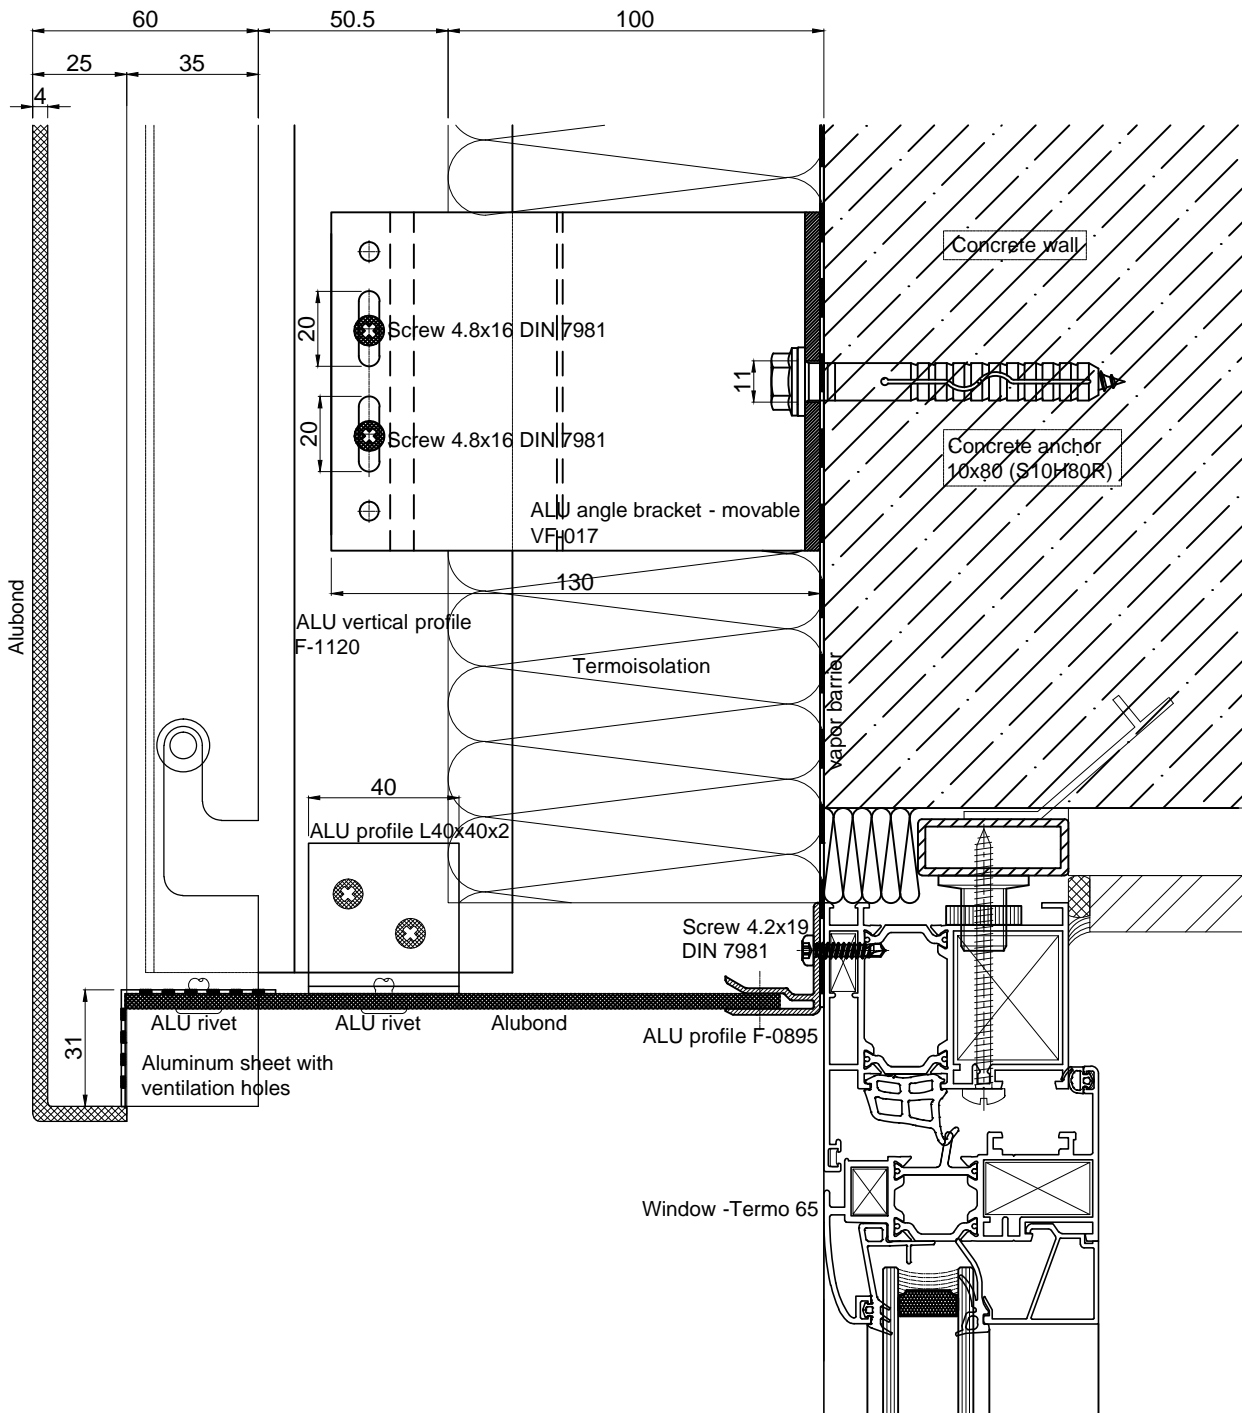

7

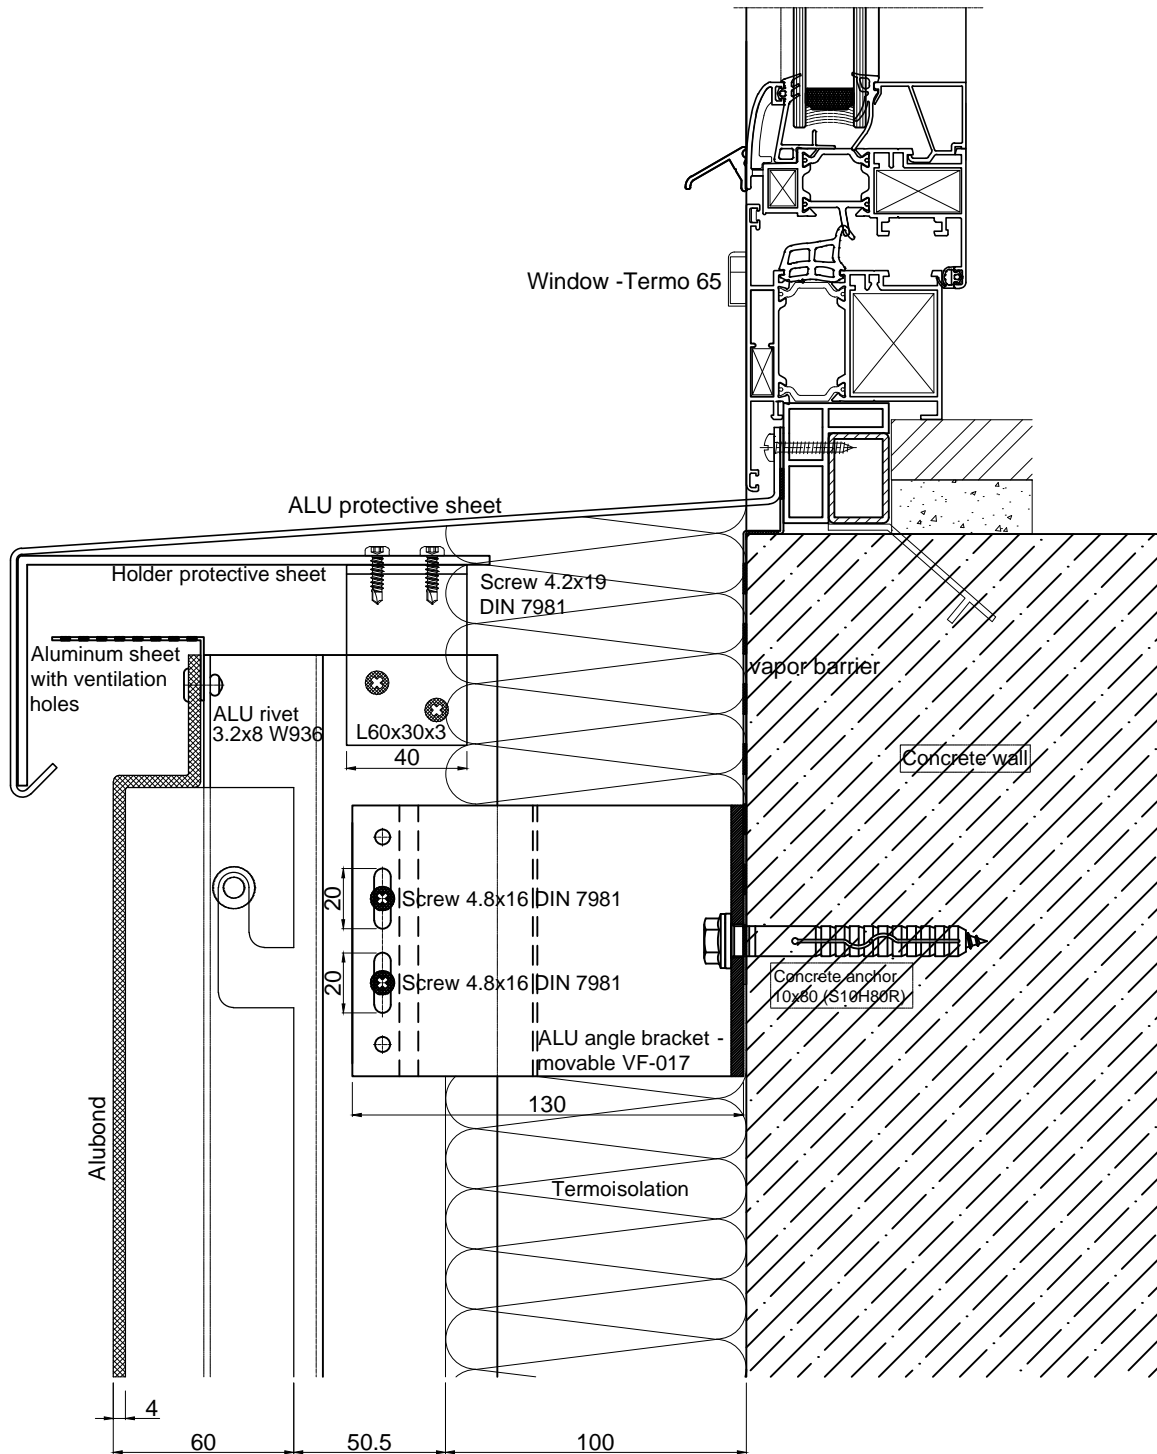


9

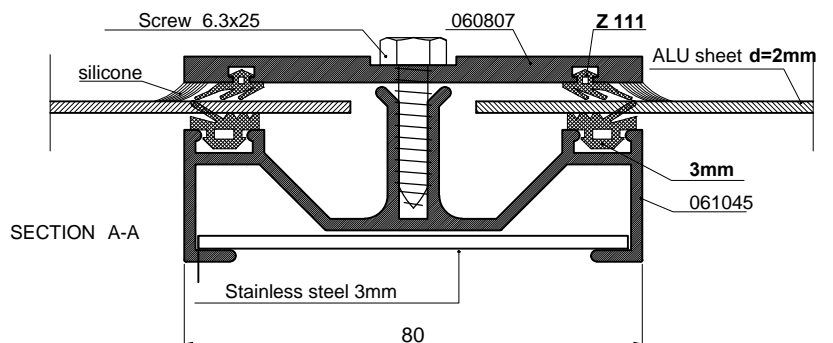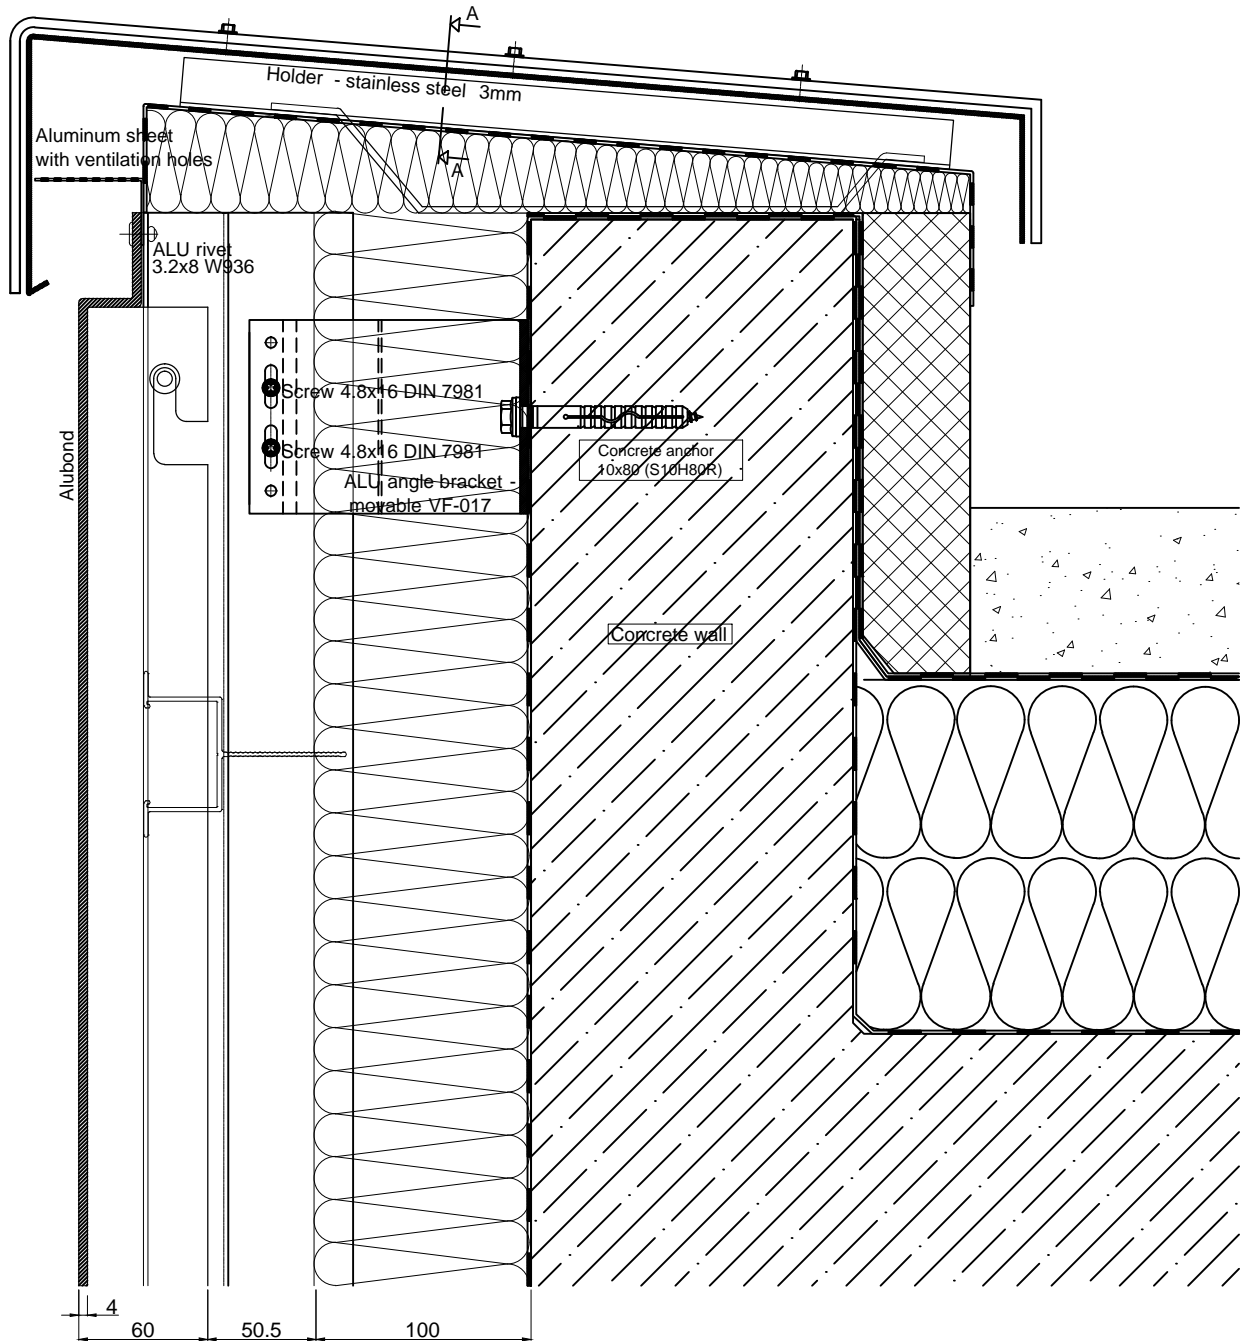



10

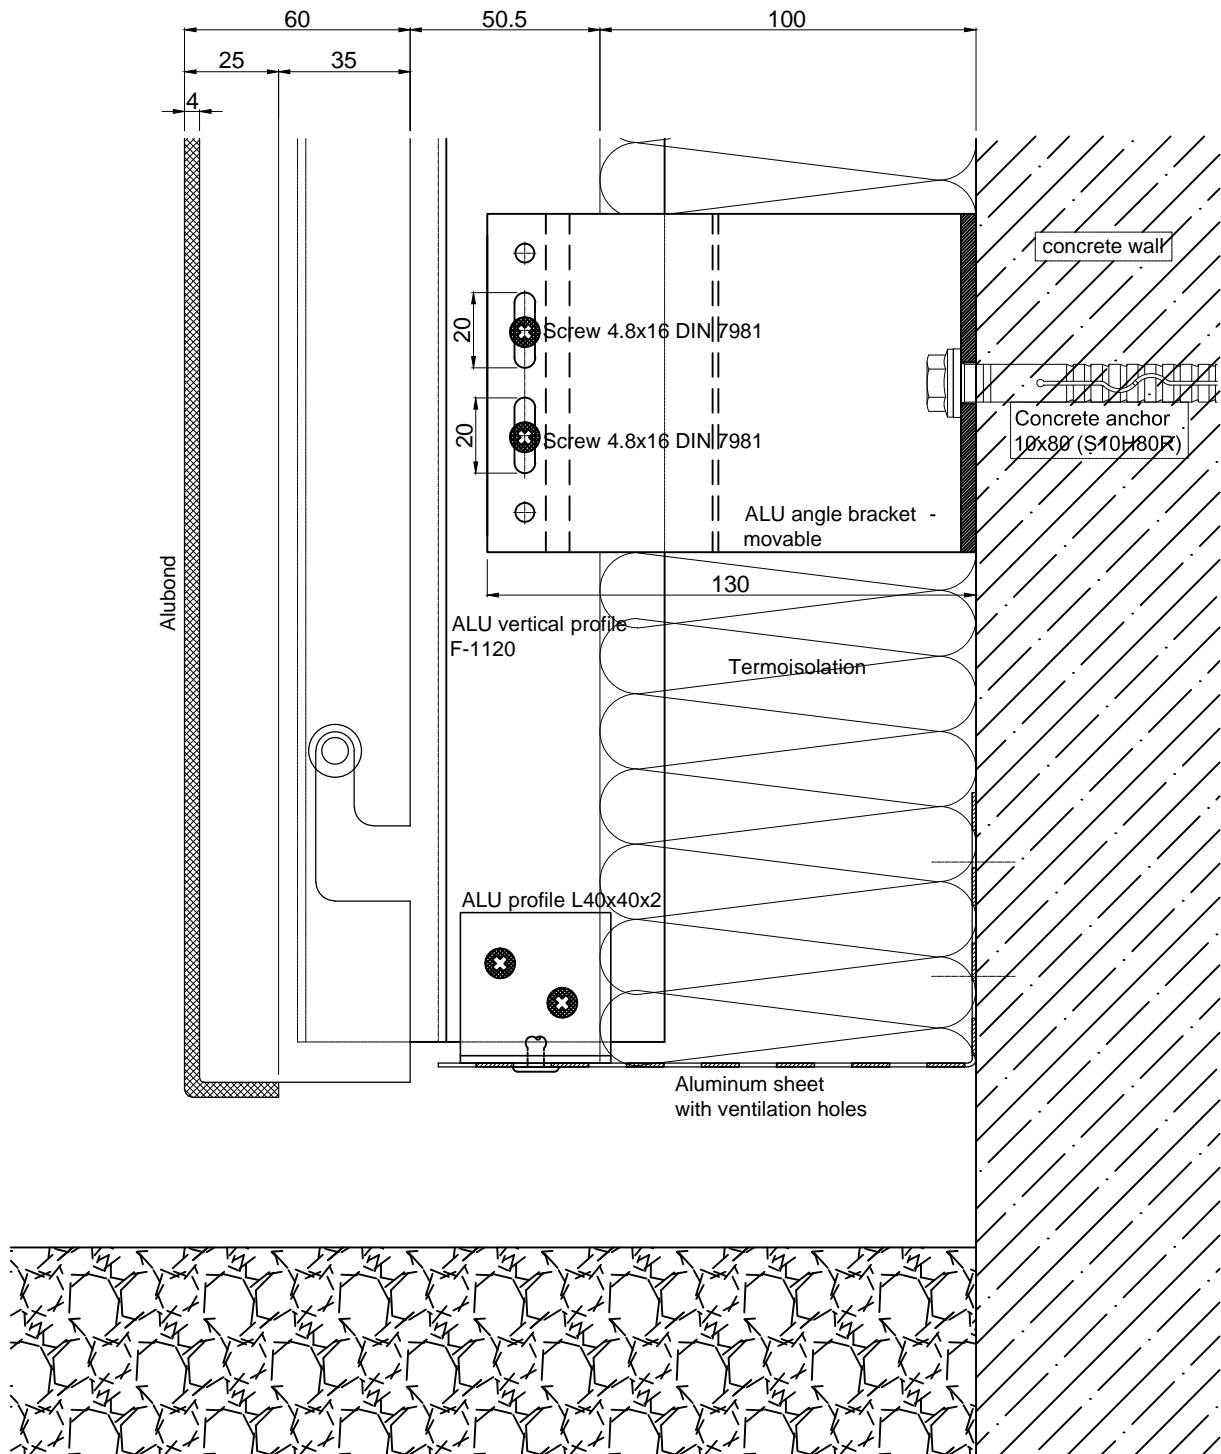

①

