







# ALUBOND FACADE


## - installation -

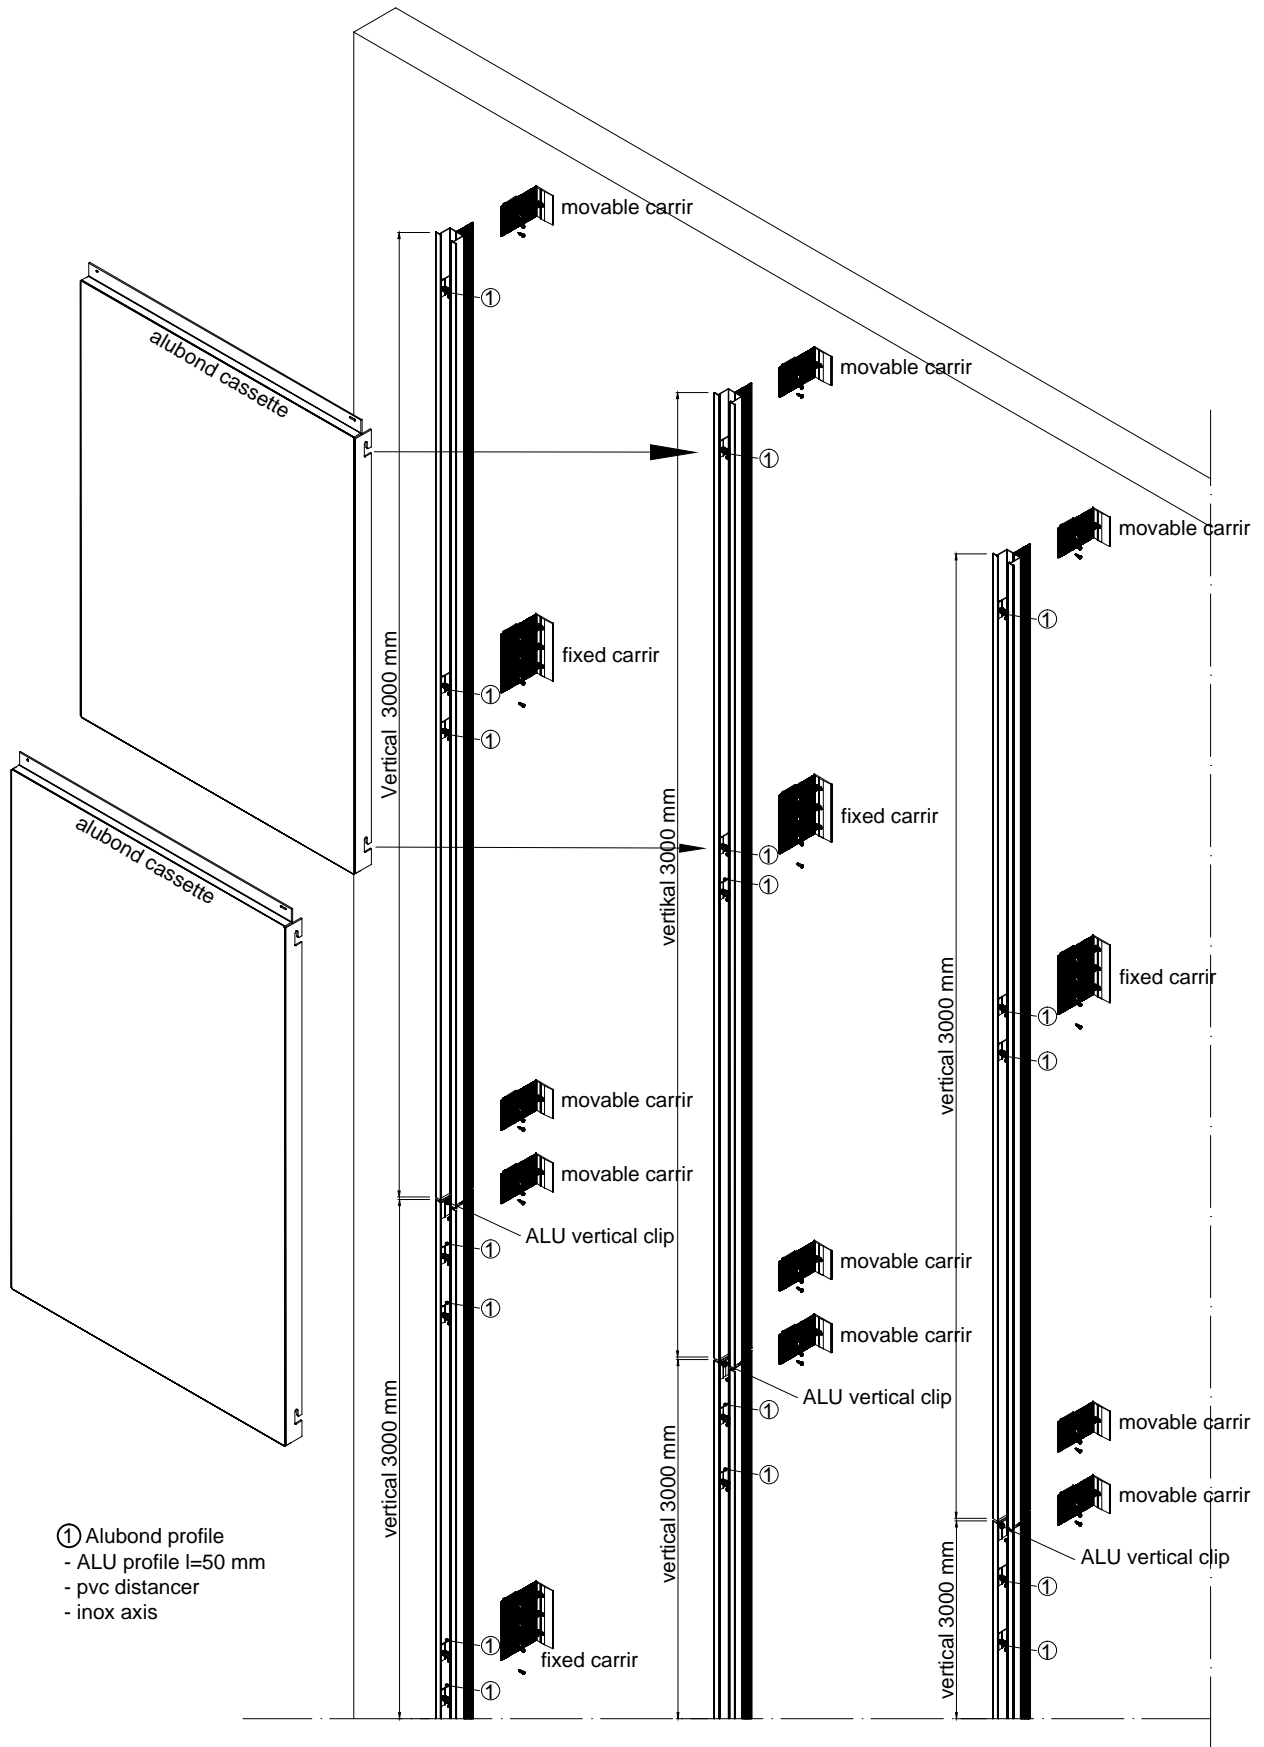


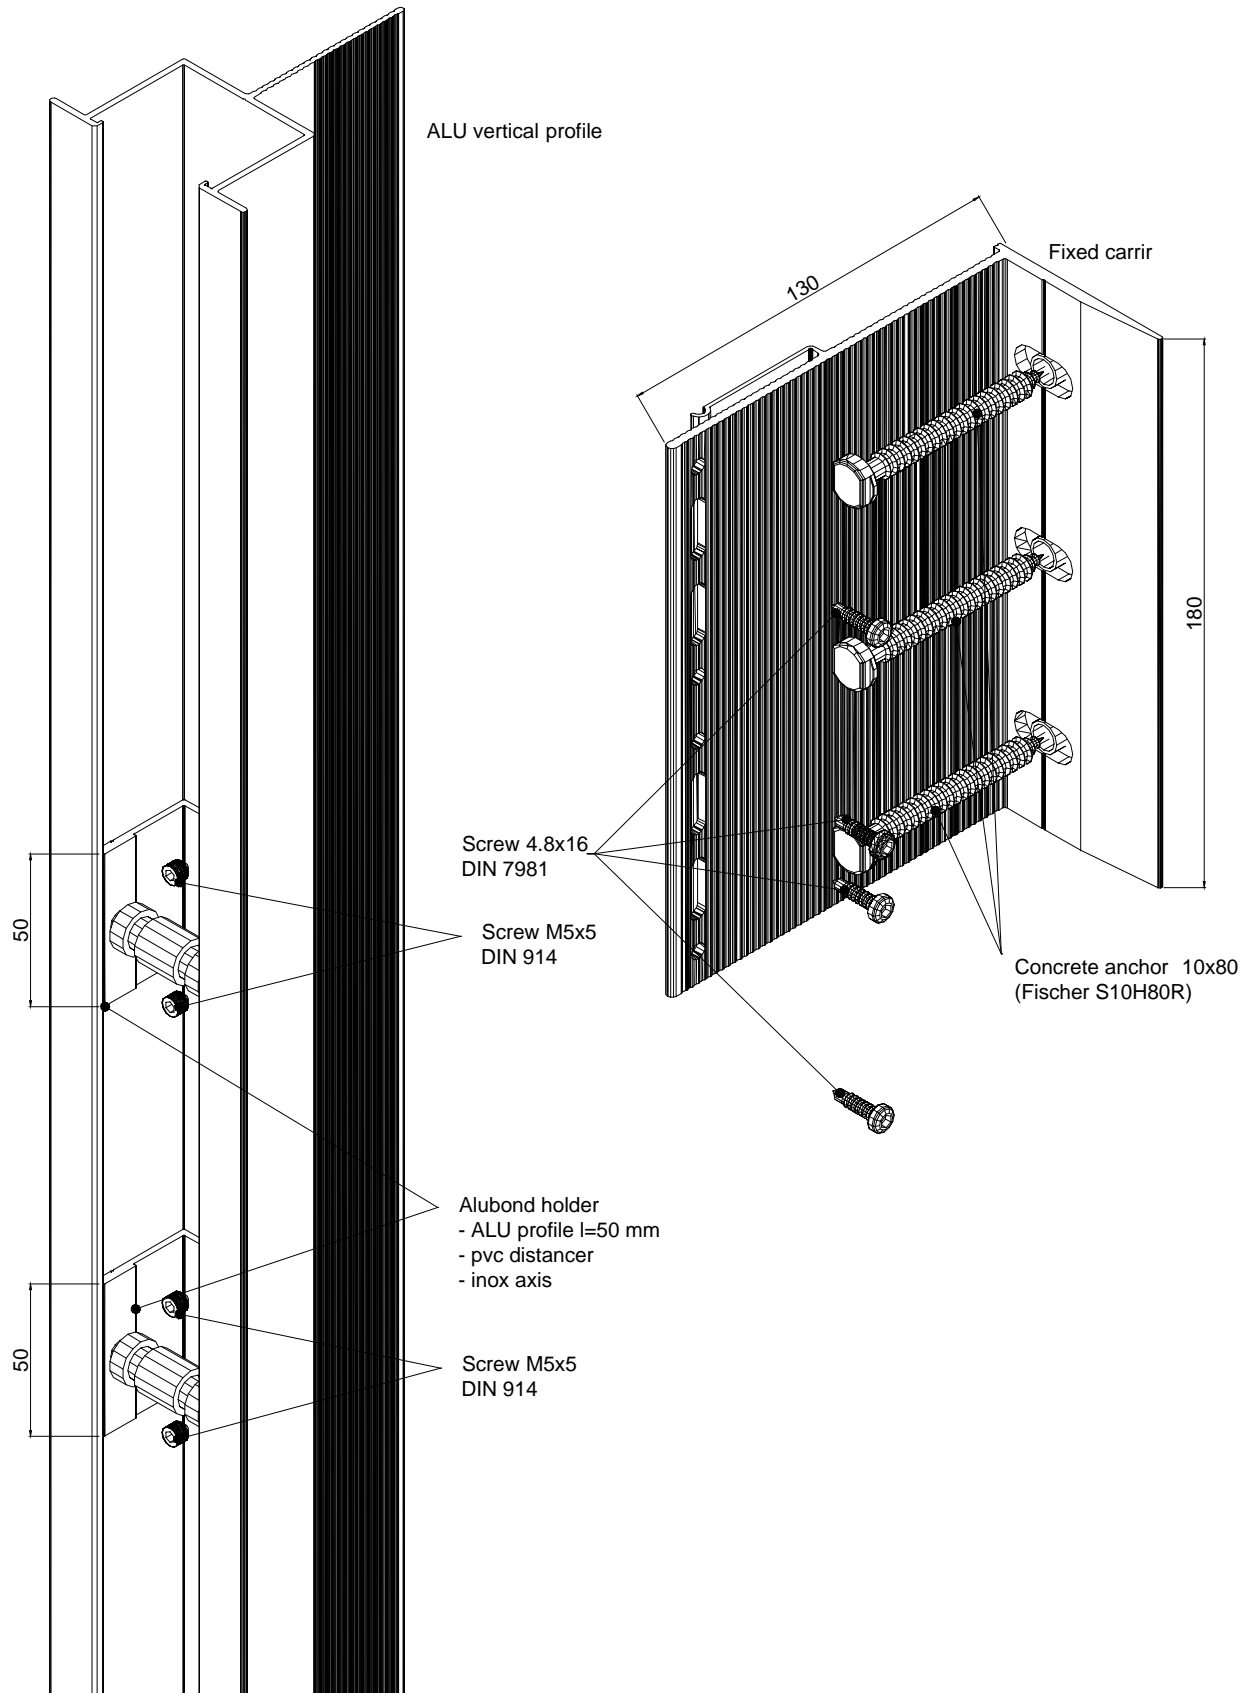

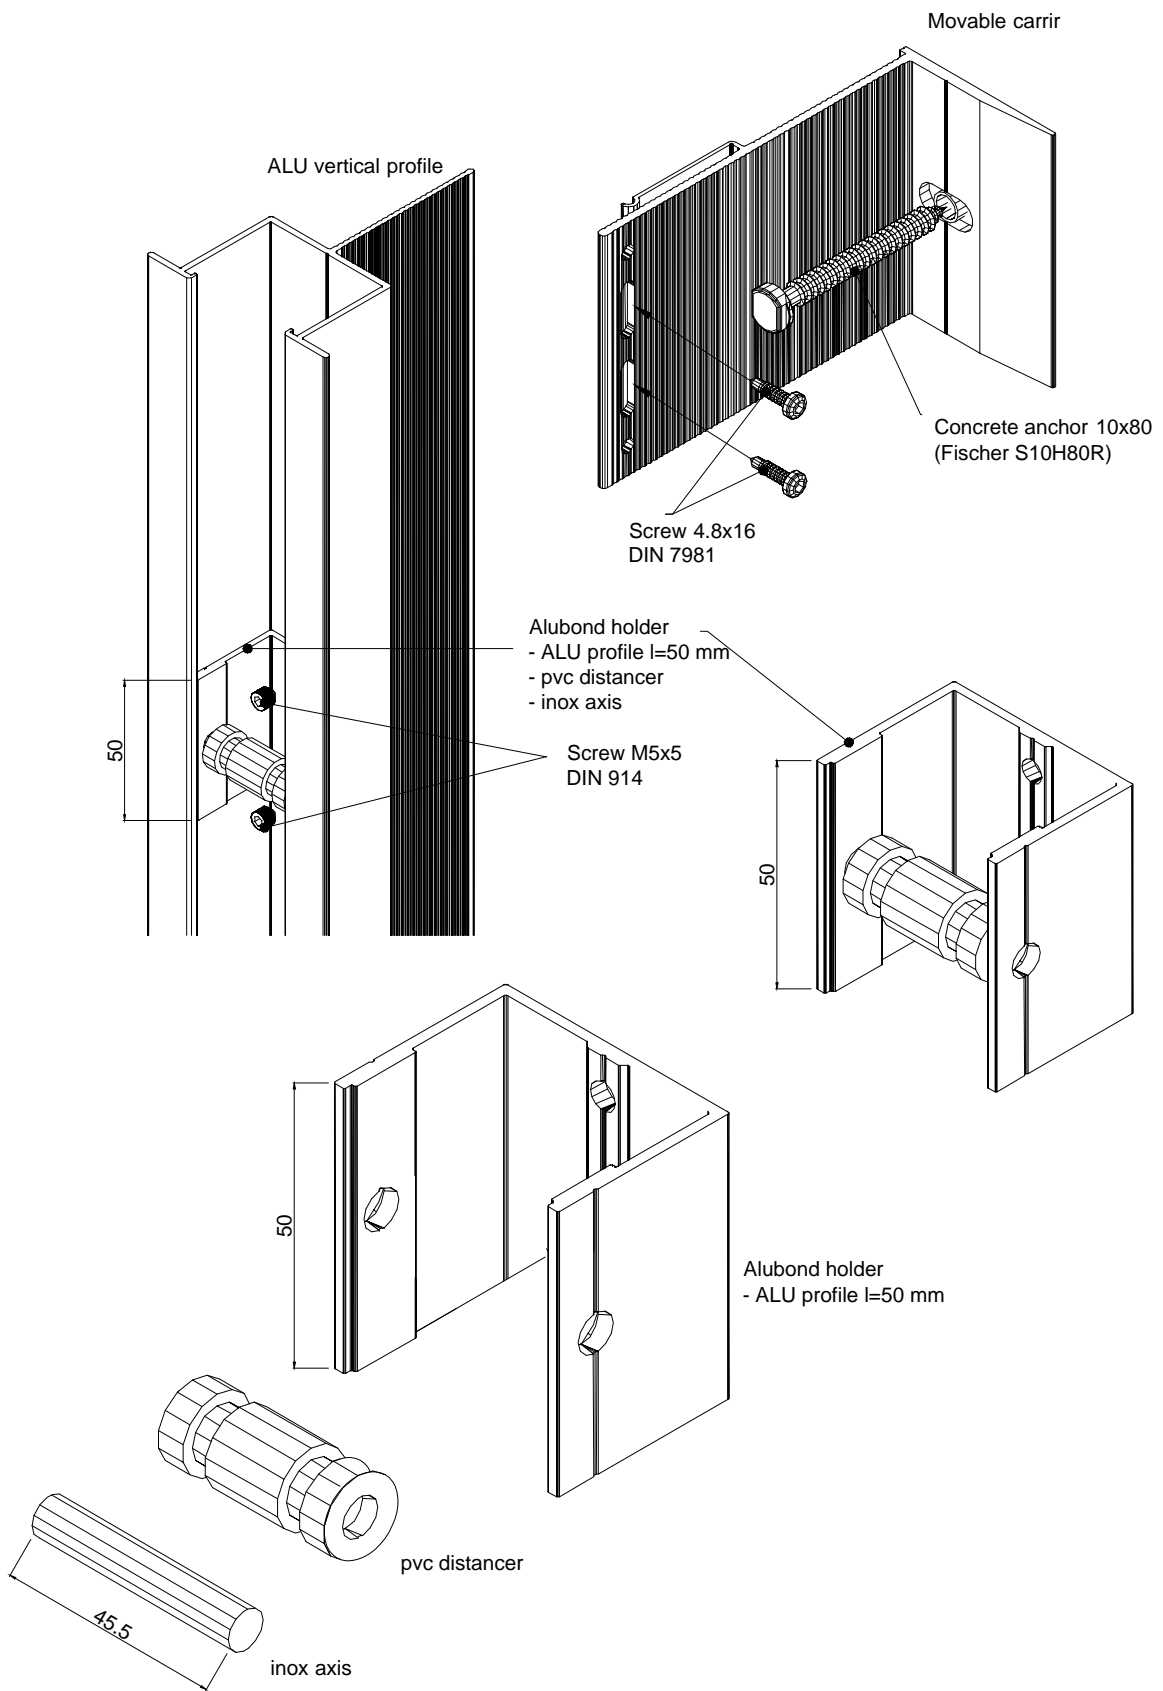

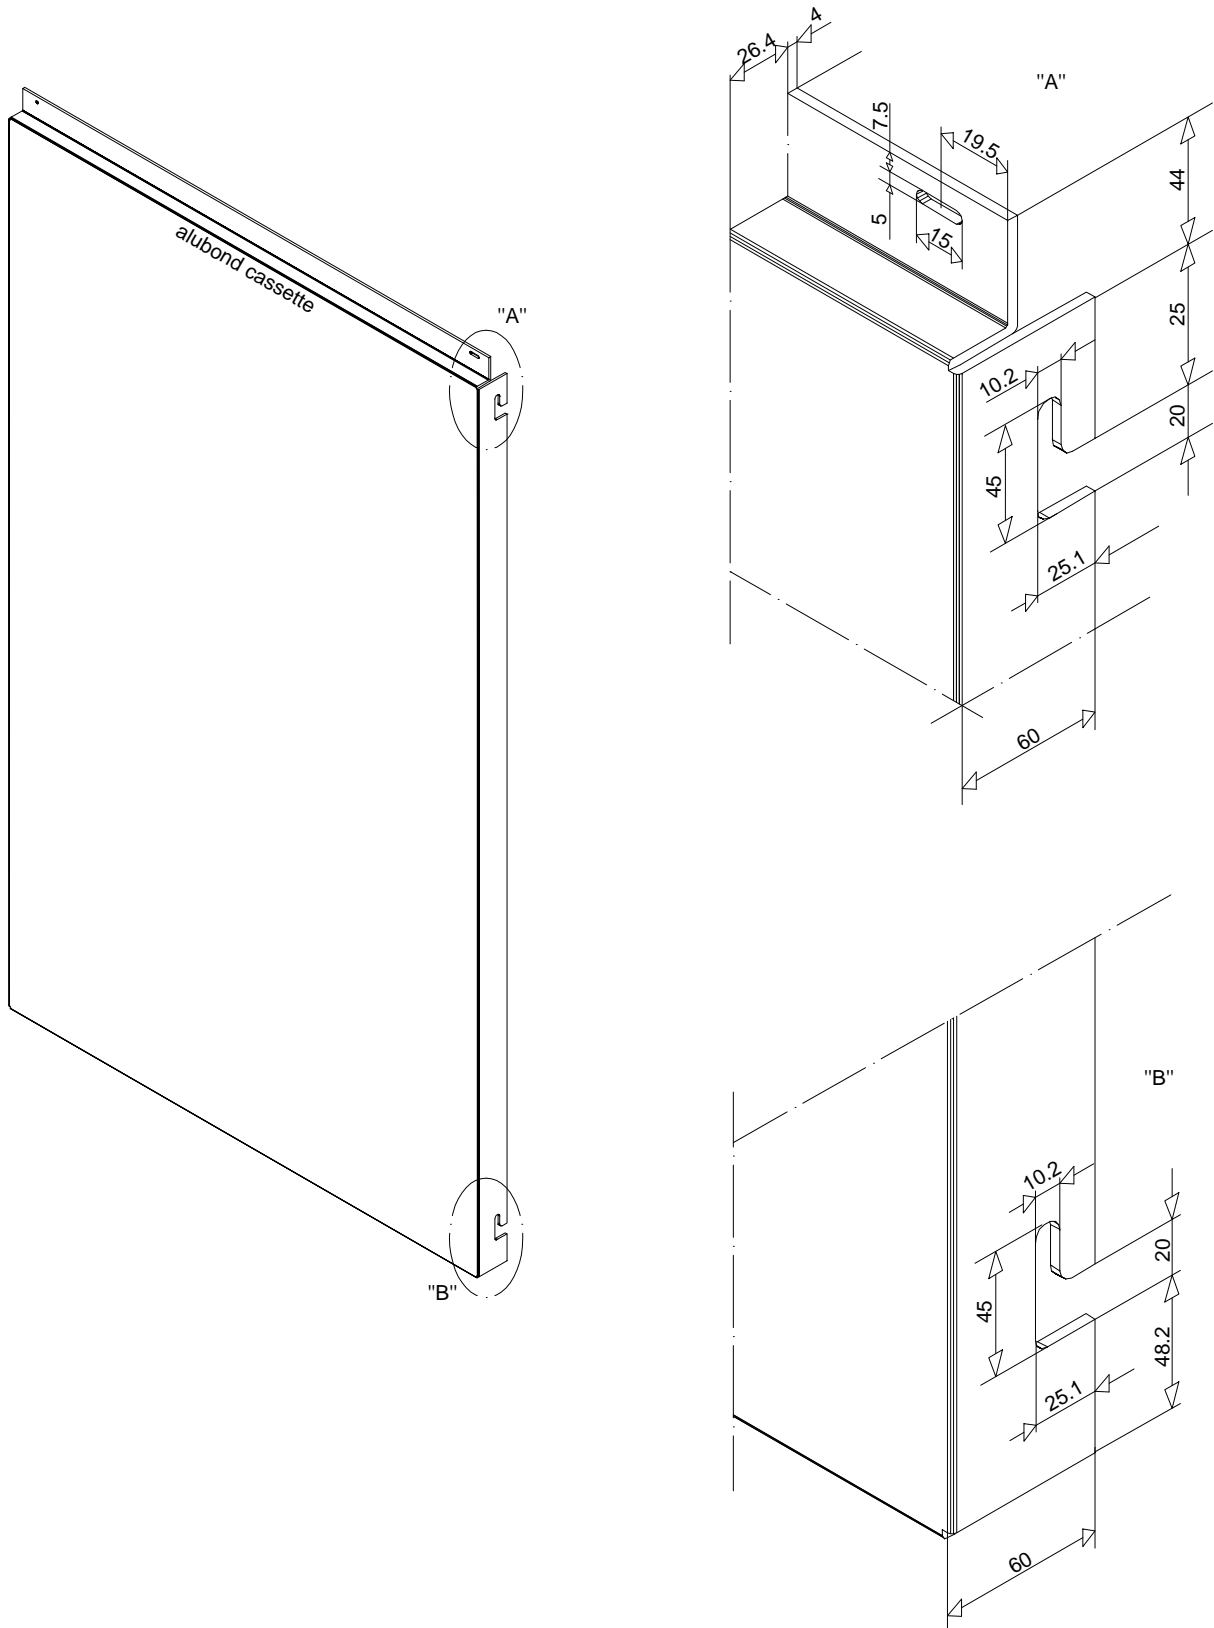

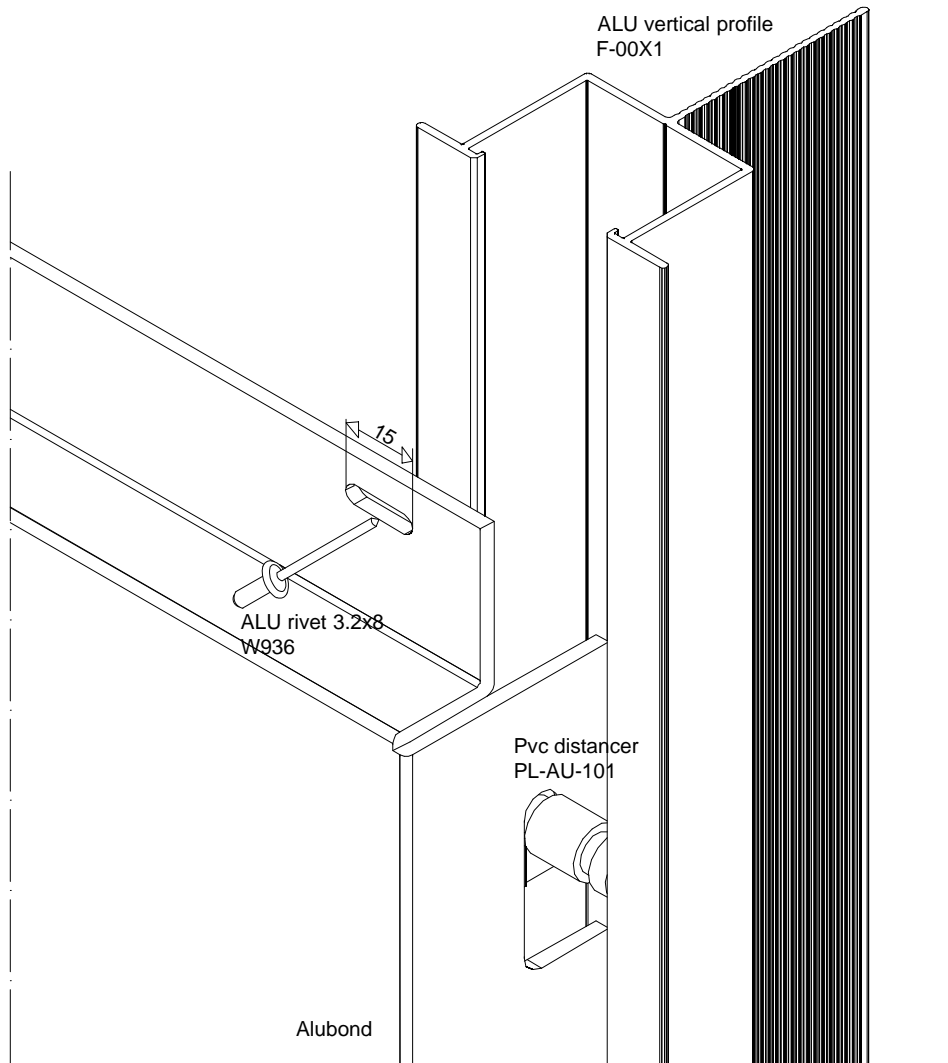

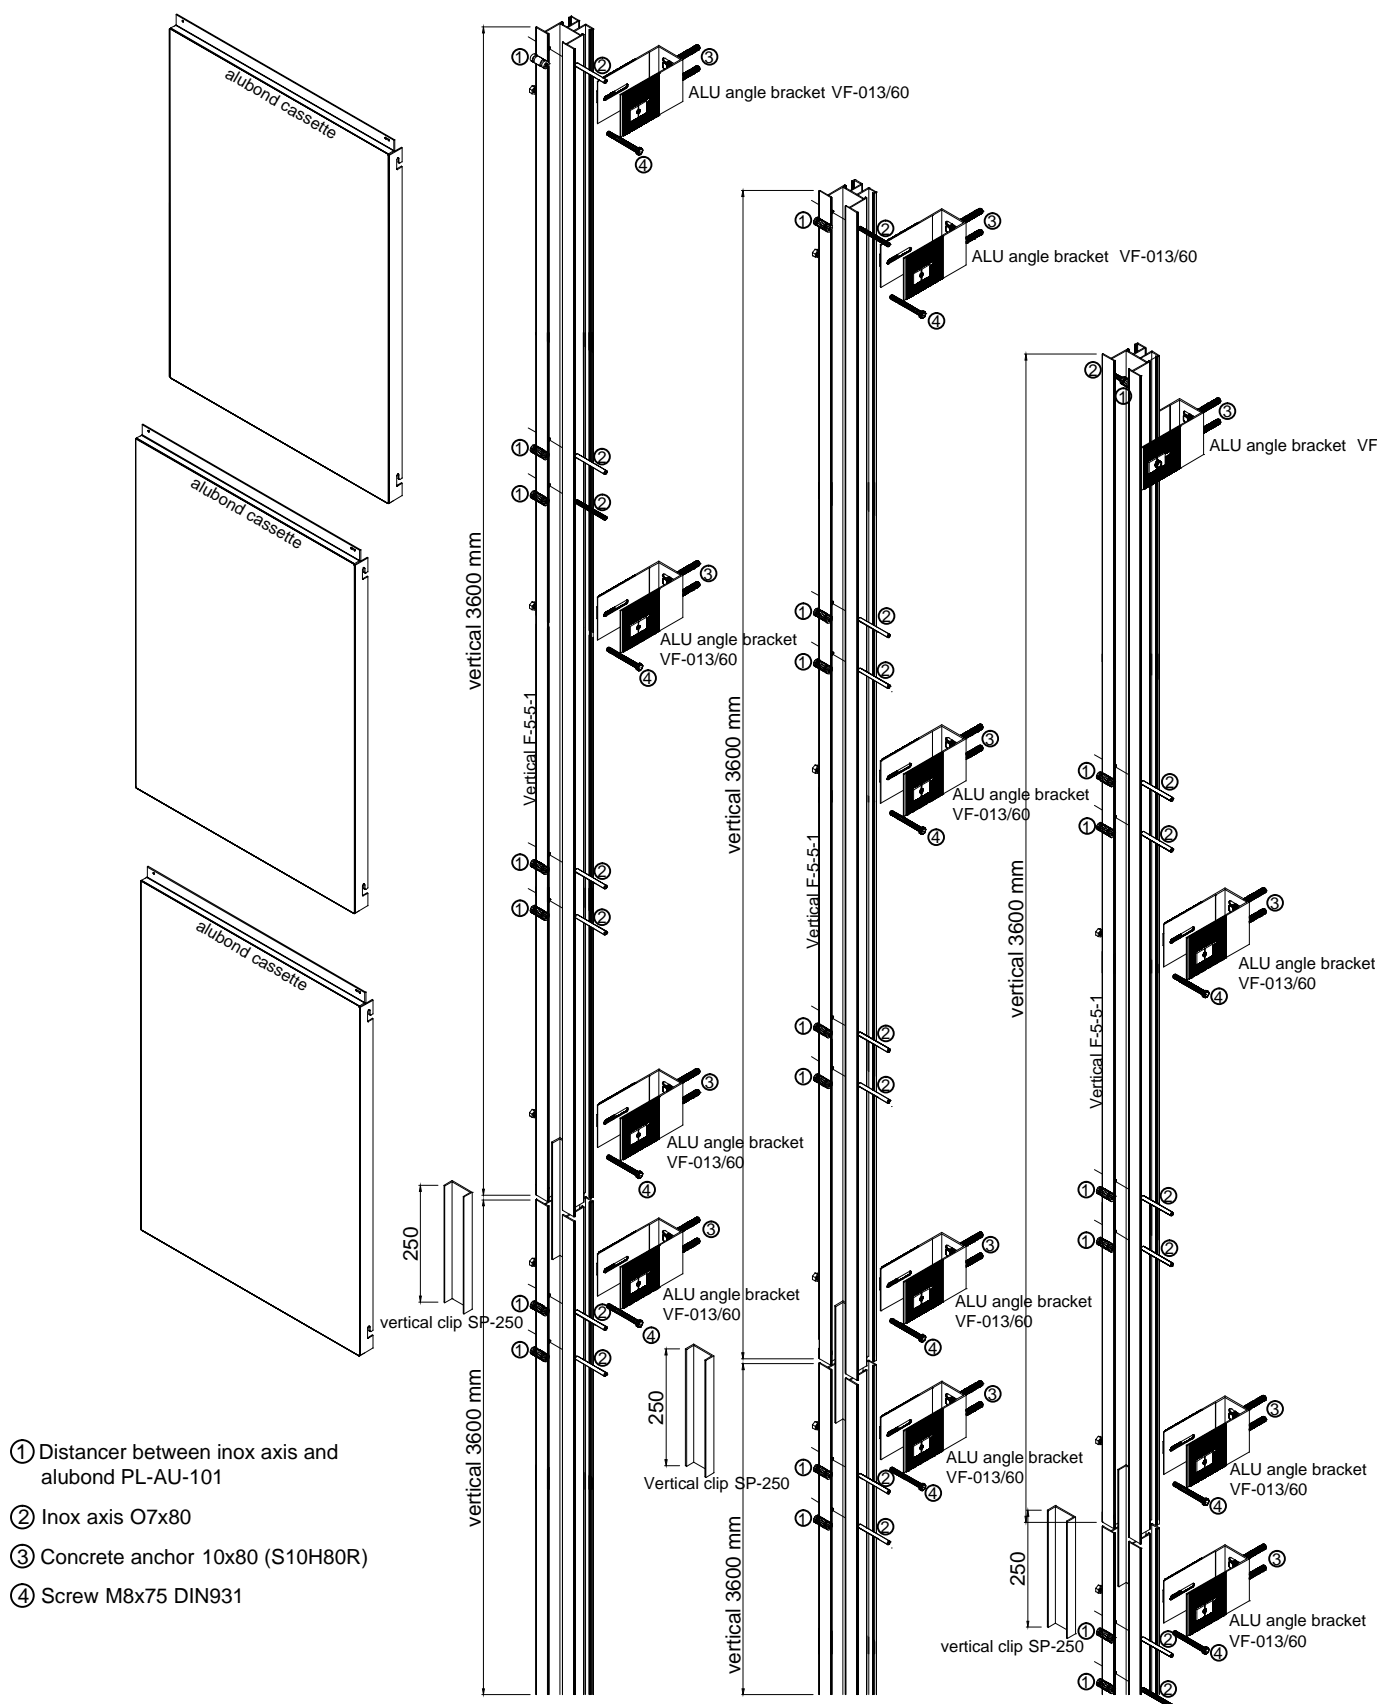

-join two verticals-

